


SE SW SEC. 33 T14N R4W

SW SE SEC. 33 T14N R4W

SE SE SEC. 33

SW Cor. SE 1/4 Sec. 33 T14N R4W  
Vernon County, Wis.

SURVEY FOR  
**KEITH OSTREM**  
CLAYTON C. SOLBERG  
LAND SURVEYOR  
509 Main Street  
La Crosse, Wisconsin  
DATE 5/22/61 SCALE 1"=200'

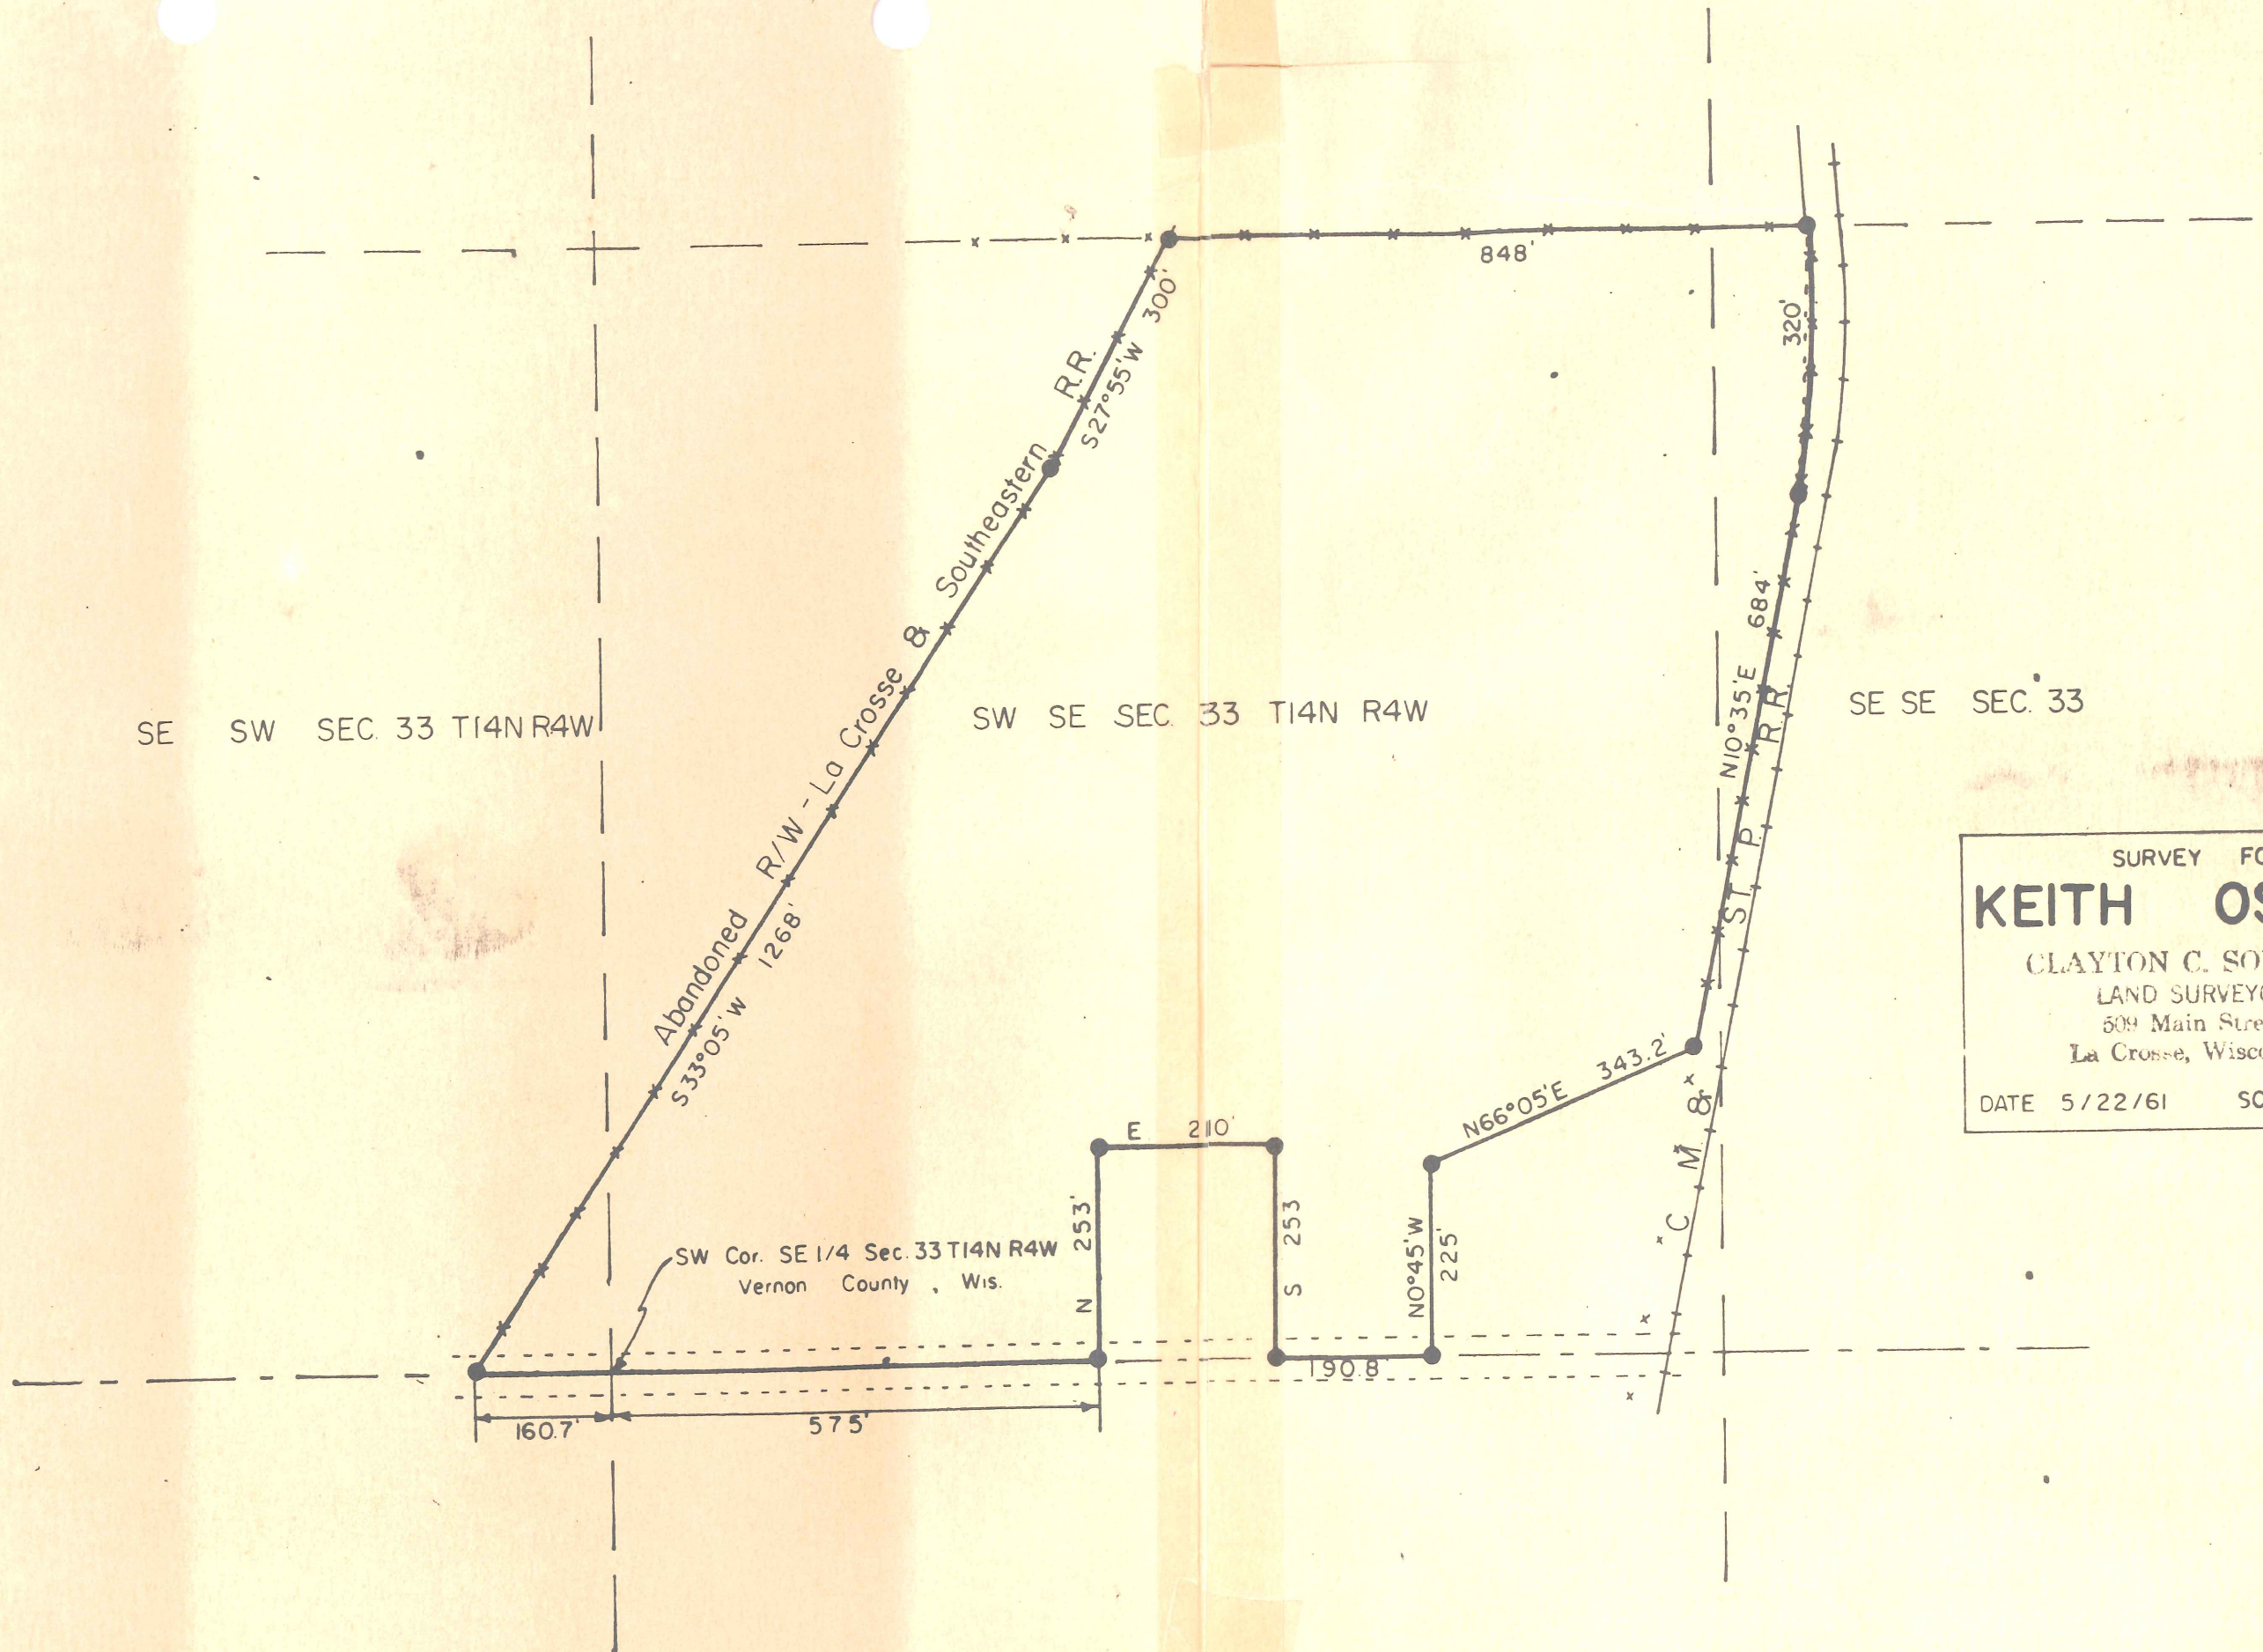



**PHONES**  
**OFFICE 4-6970**  
**RES. 4-3947**

S B

Commencing at the Southwest corner of said SE $\frac{1}{4}$  as the point of beginning; thence Easterly along the South line of said SE $\frac{1}{4}$  a distance of 575 feet; thence North 253 feet; thence Easterly parallel to said South line of the SE $\frac{1}{4}$  a distance of 210 feet; thence South 253 feet to said South line; thence Easterly along said South line 190.8 feet; thence North 0° 45' West 225 feet; thence North 66° 05' East 343.2 feet to the Westerly line of the Chicago, Milwaukee & St. Paul Railroad right-of-way; thence along said right-of-way line North 10° 35' East 684 feet; thence continuing on said right-of-way line along the arc of a curve concave to the West a distance of 320 feet to the Northerly line of the South  $\frac{1}{2}$  of the SE $\frac{1}{4}$  of said Section 33; thence Westerly along said North line 848 feet to the Easterly line of the abandoned La Crosse and Southeastern Railroad right-of-way; thence along said right-of-way line South 27° 55' West 300 feet; thence continuing on said right-of-way line South 33° 05' West 1268 feet to the Southerly line of the SE $\frac{1}{4}$  of the SW $\frac{1}{4}$  of said Section 33; thence easterly along said Southerly line 160.7 feet to the point of beginning.